



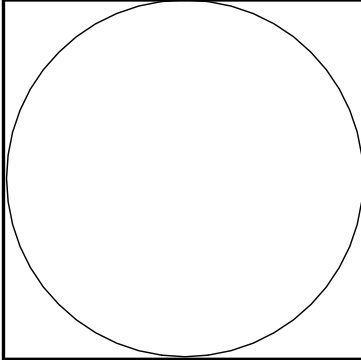

Mendenhall
Architecture
& Design, LLC

4635 South Highland
Holladay, UT 84117
801.277.293

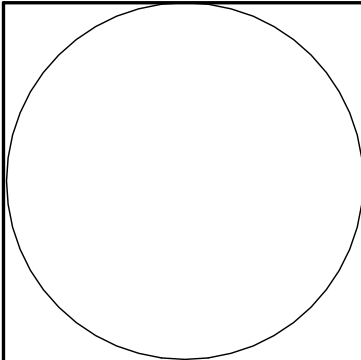

THE DESIGNS SHOWN AND DESCRIBED HEREIN INCLUDING ALL TECHNICAL DRAWINGS, GRAPHIC REPRESENTATION AND MODELS HEREIN, ARE PROPRIETARY AND CAN NOT BE COPIED, DUPLICATED OR COMMERCIALY EXPLOITED IN WHOLE OR IN PART WITHOUT THE SOLE AND EXPRESS WRITTEN PERMISSION FROM MENDENHALL ARCHITECTURE & DESIGN LLC. THESE DRAWINGS ARE AVAILABLE FOR LIMITED REVIEW AND EVALUATION BY CLIENTS, CONSULTANTS, CONTRACTORS, GOVERNMENTAL AGENCIES, VENDORS AND OFFICE PERSONNEL ONLY IN ACCORDANCE WITH THIS NOTICE.


Project: ADU
865 SOUTH 900 EAST
SALT LAKE CITY, UT

Revisions:		
DATE	MARK	DESCRIPTION


Project number	Project Number
Date	Issue Date
Drawn by	Author
Checked by	Checker

ELEVATIONS


A3.0

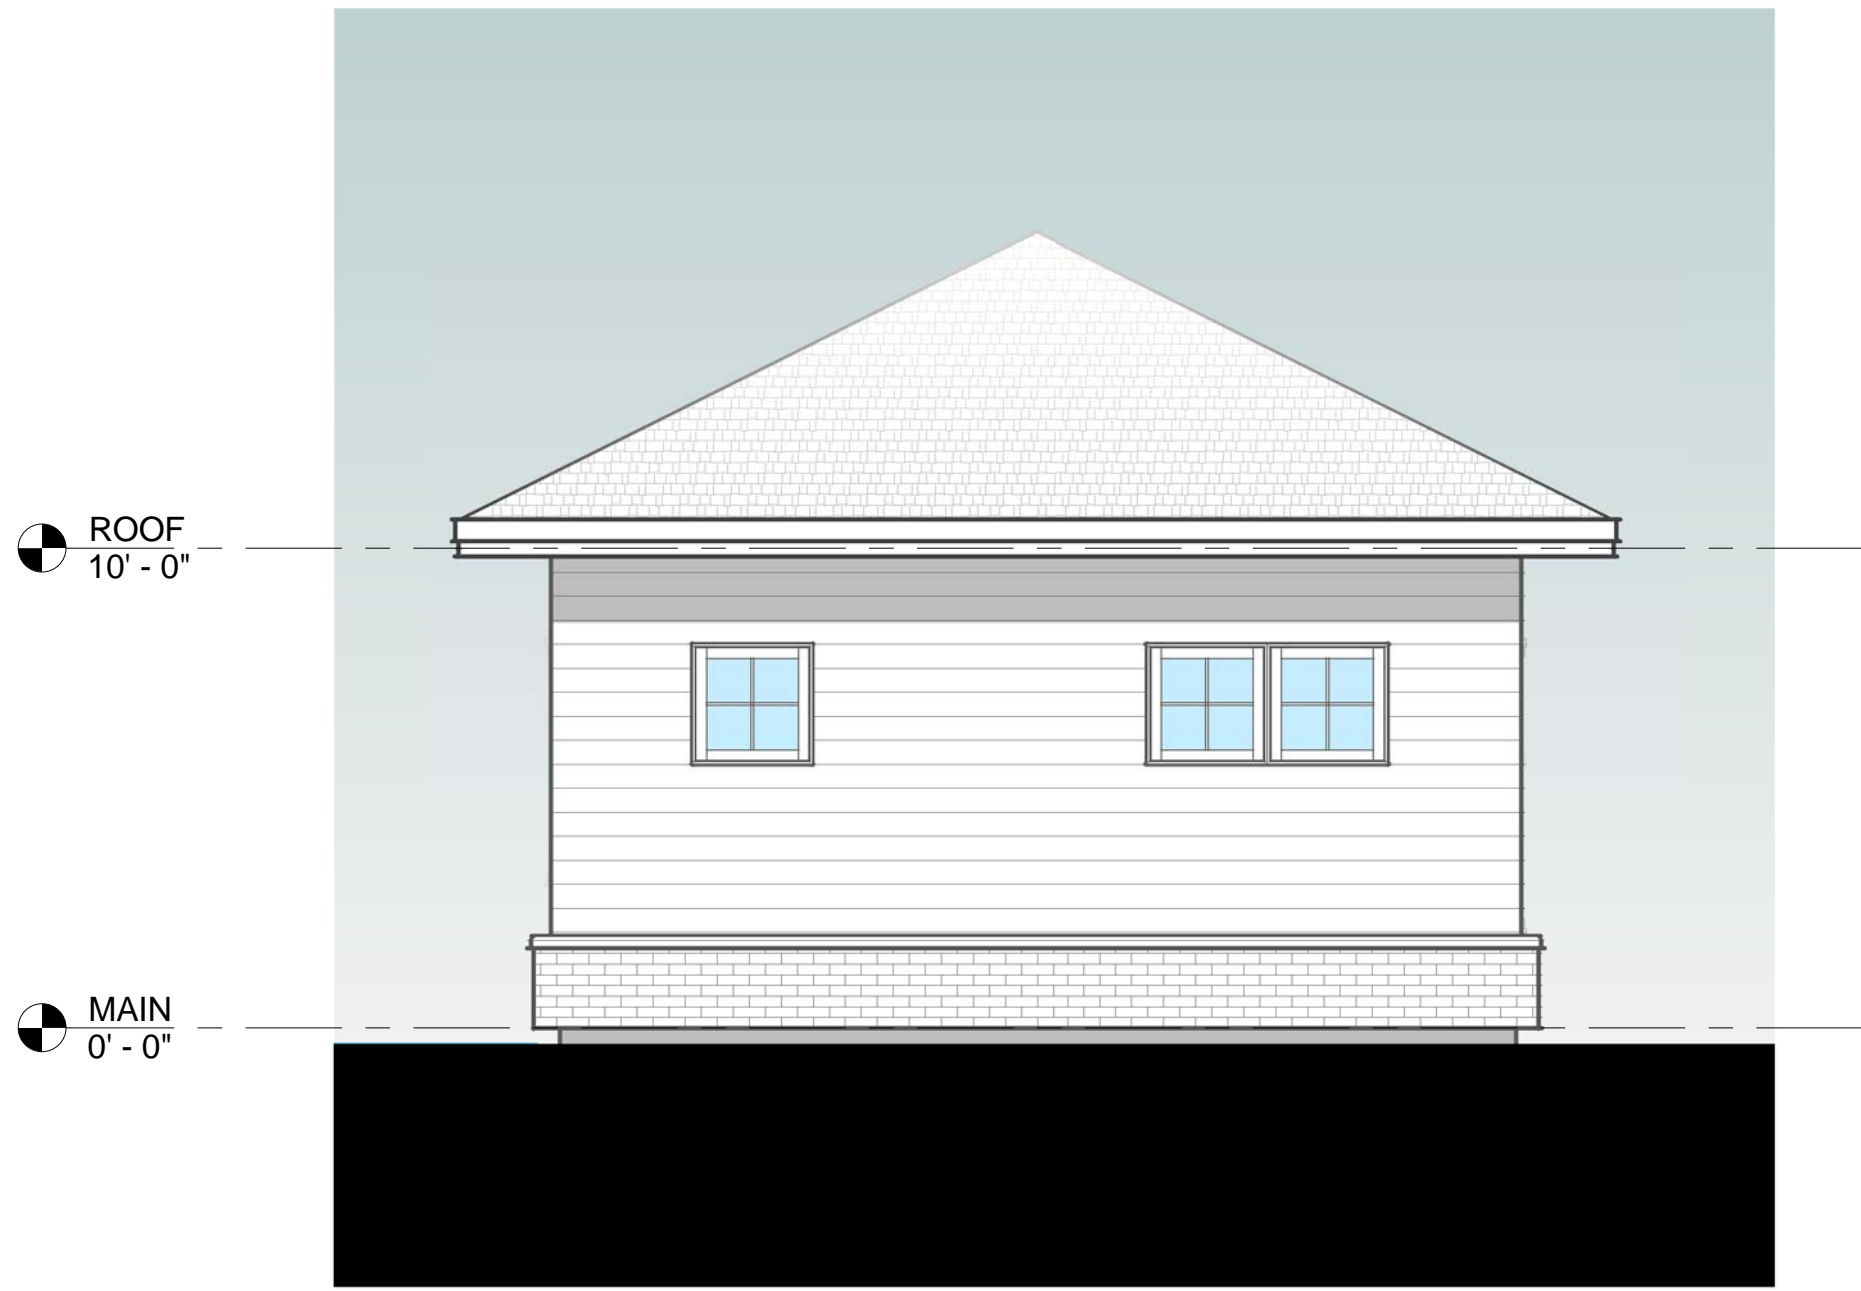


1 NORTH
1/4" = 1'-0"

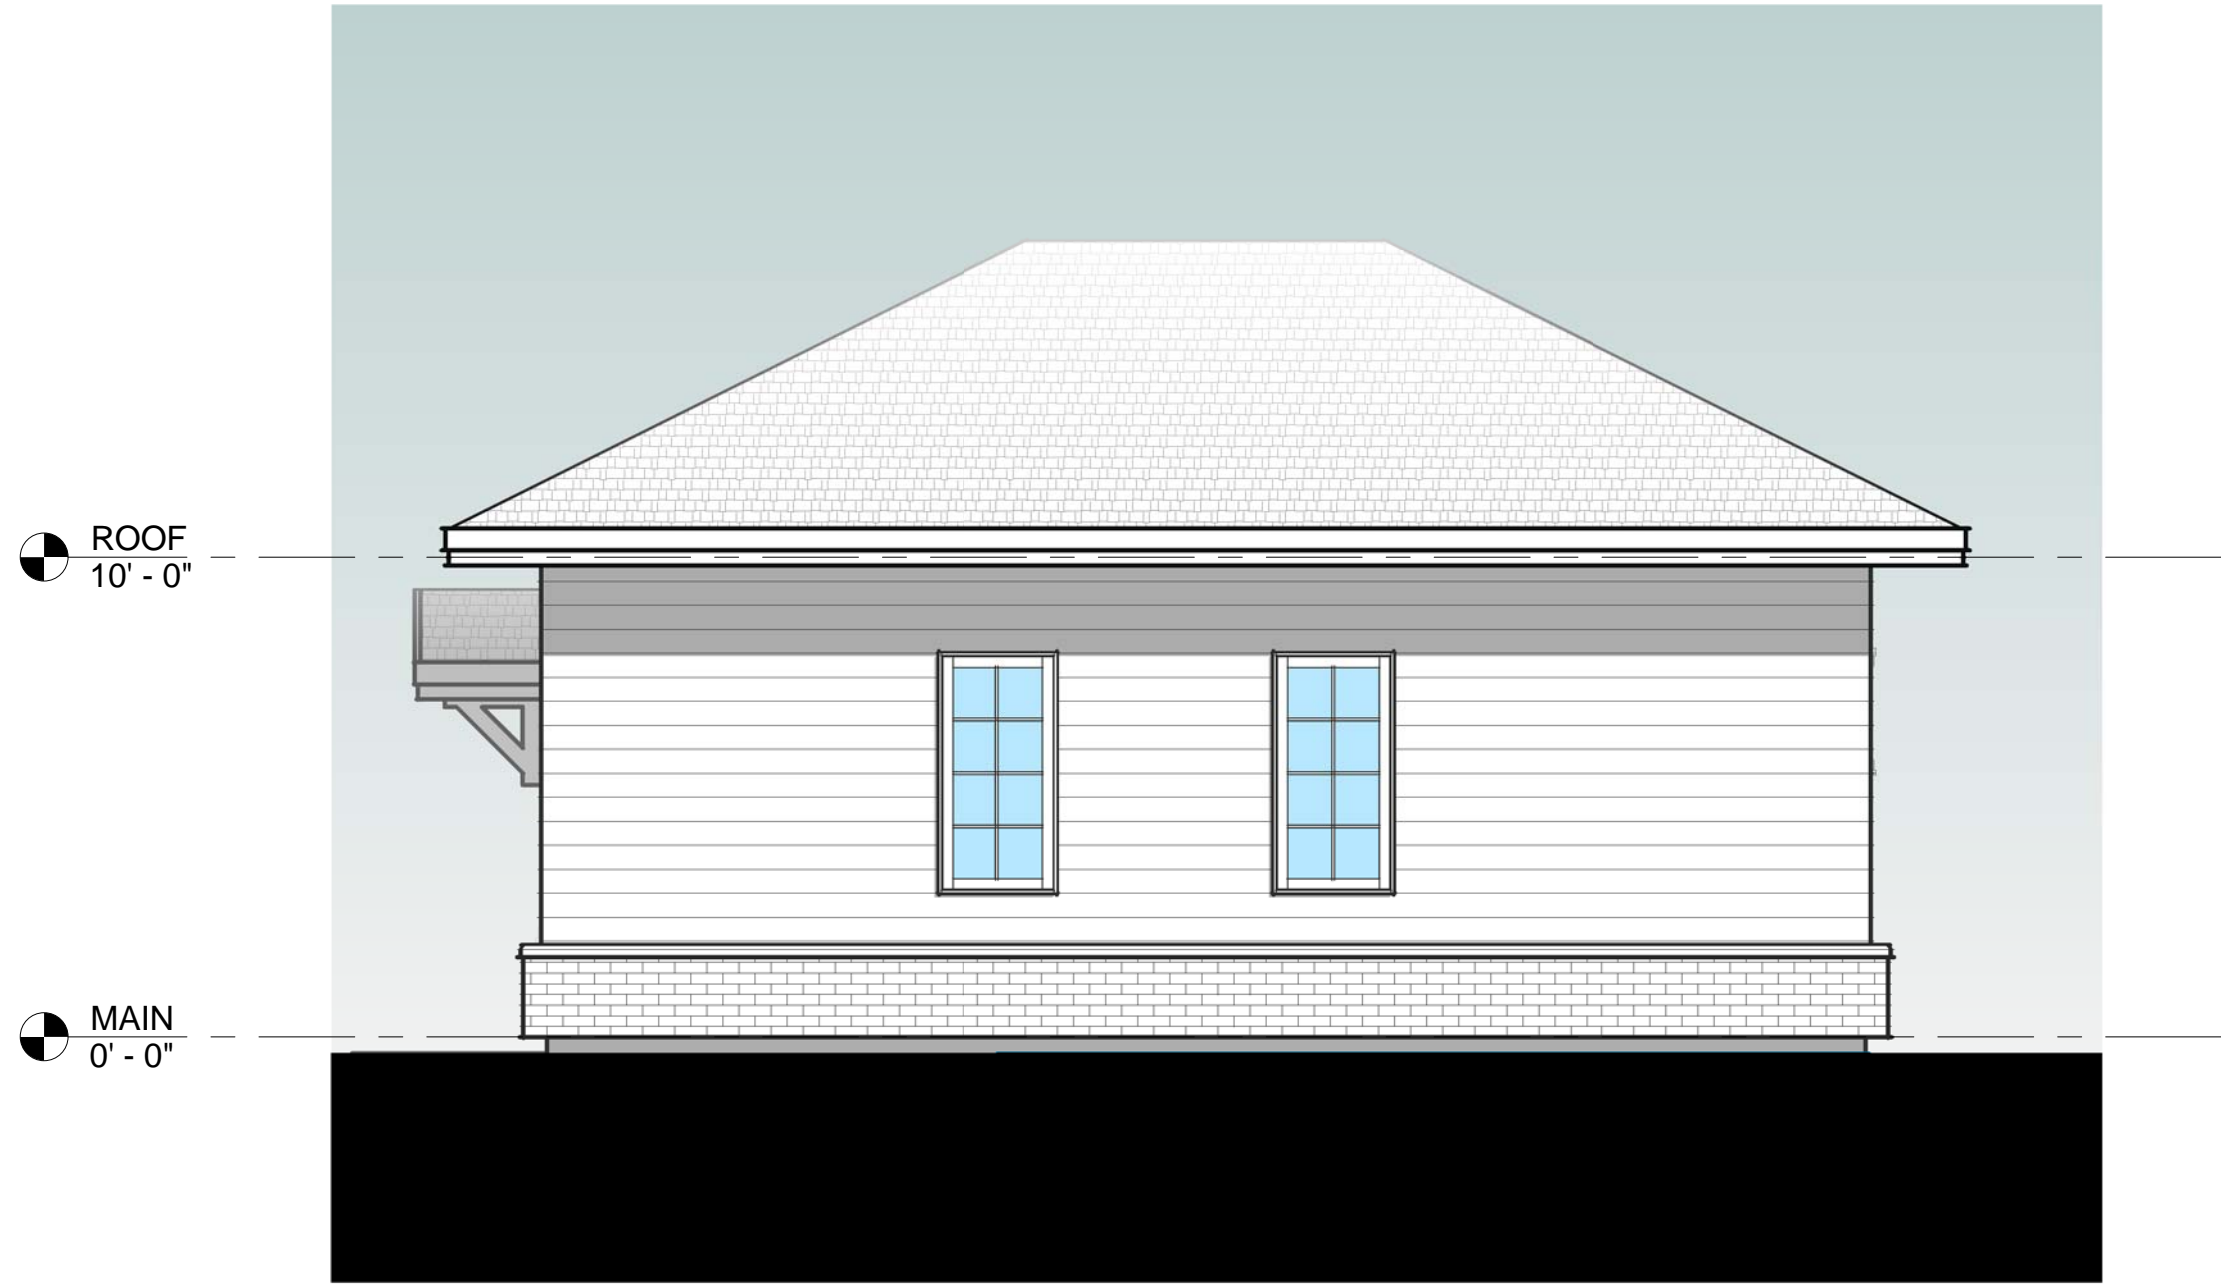

2 EAST
1/4" = 1'-0"

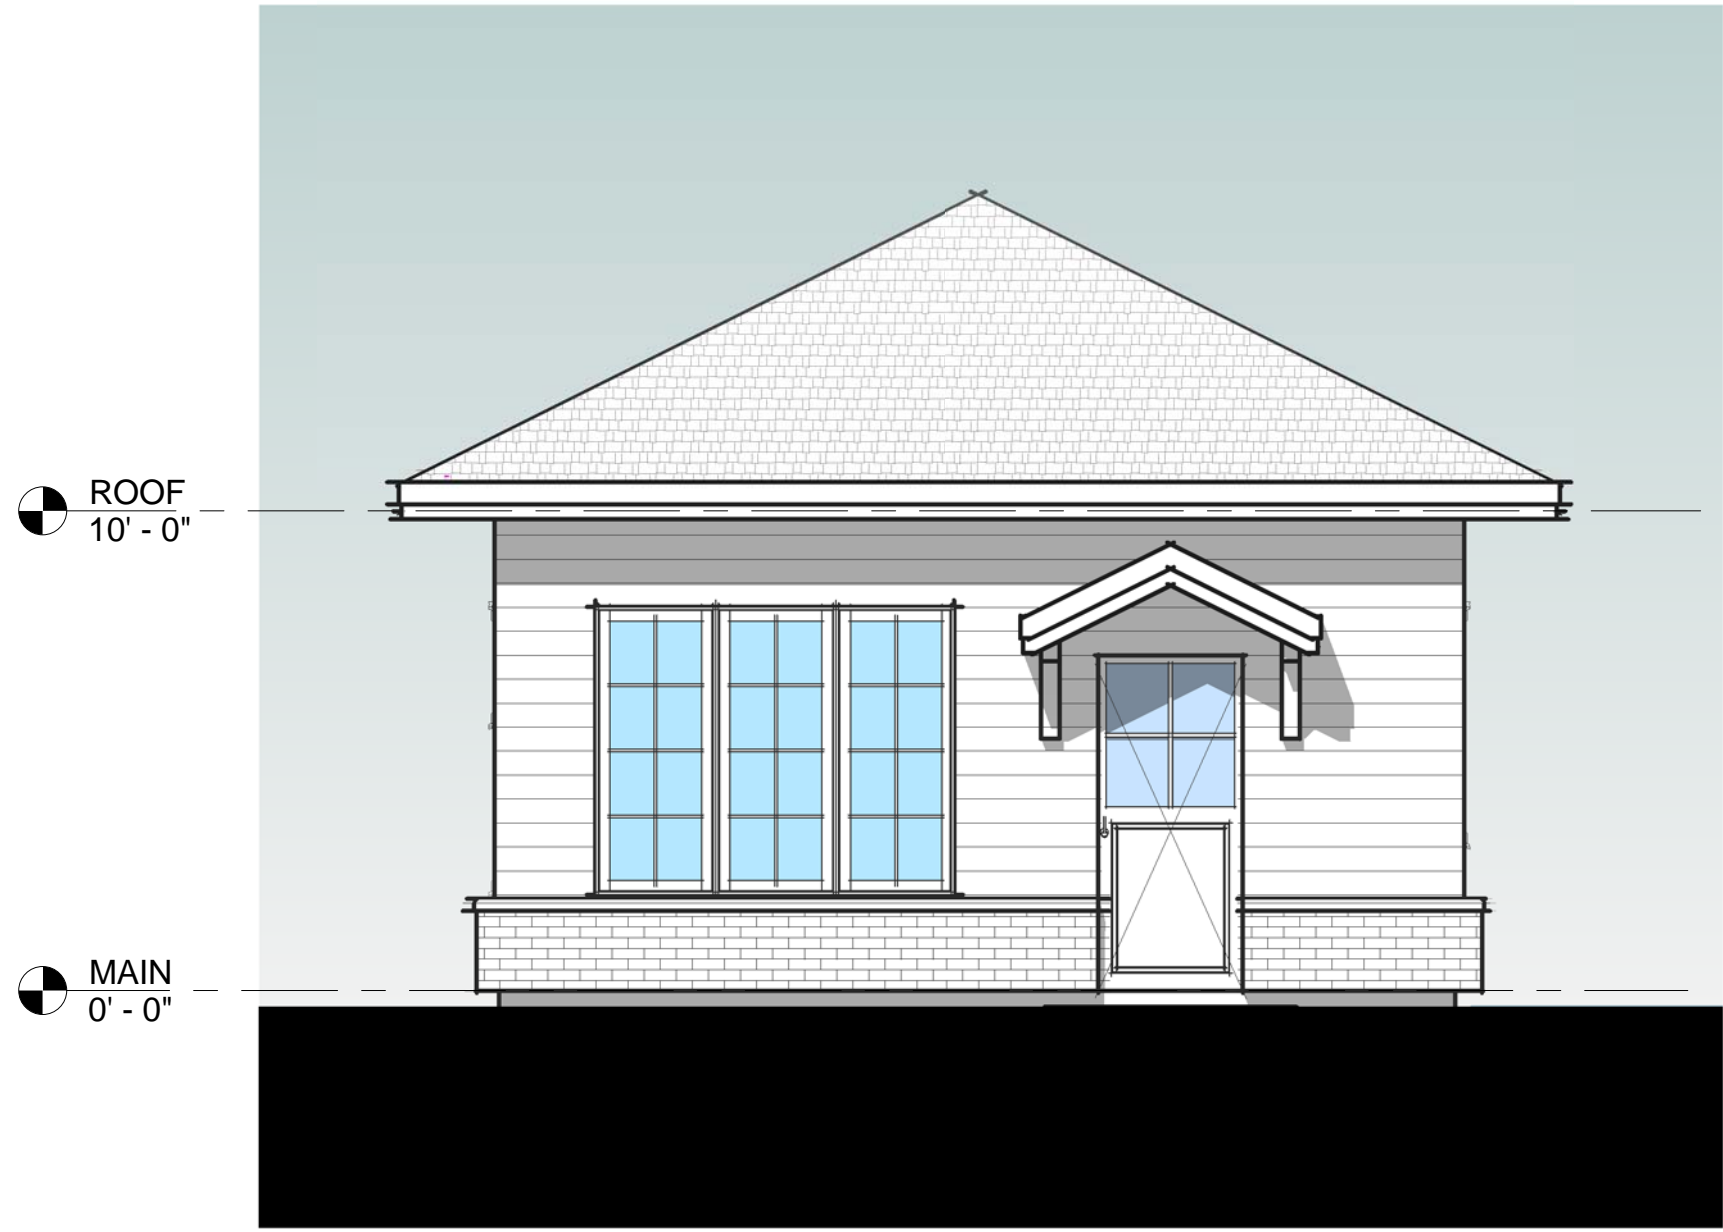

3 SOUTH
1/4" = 1'-0"

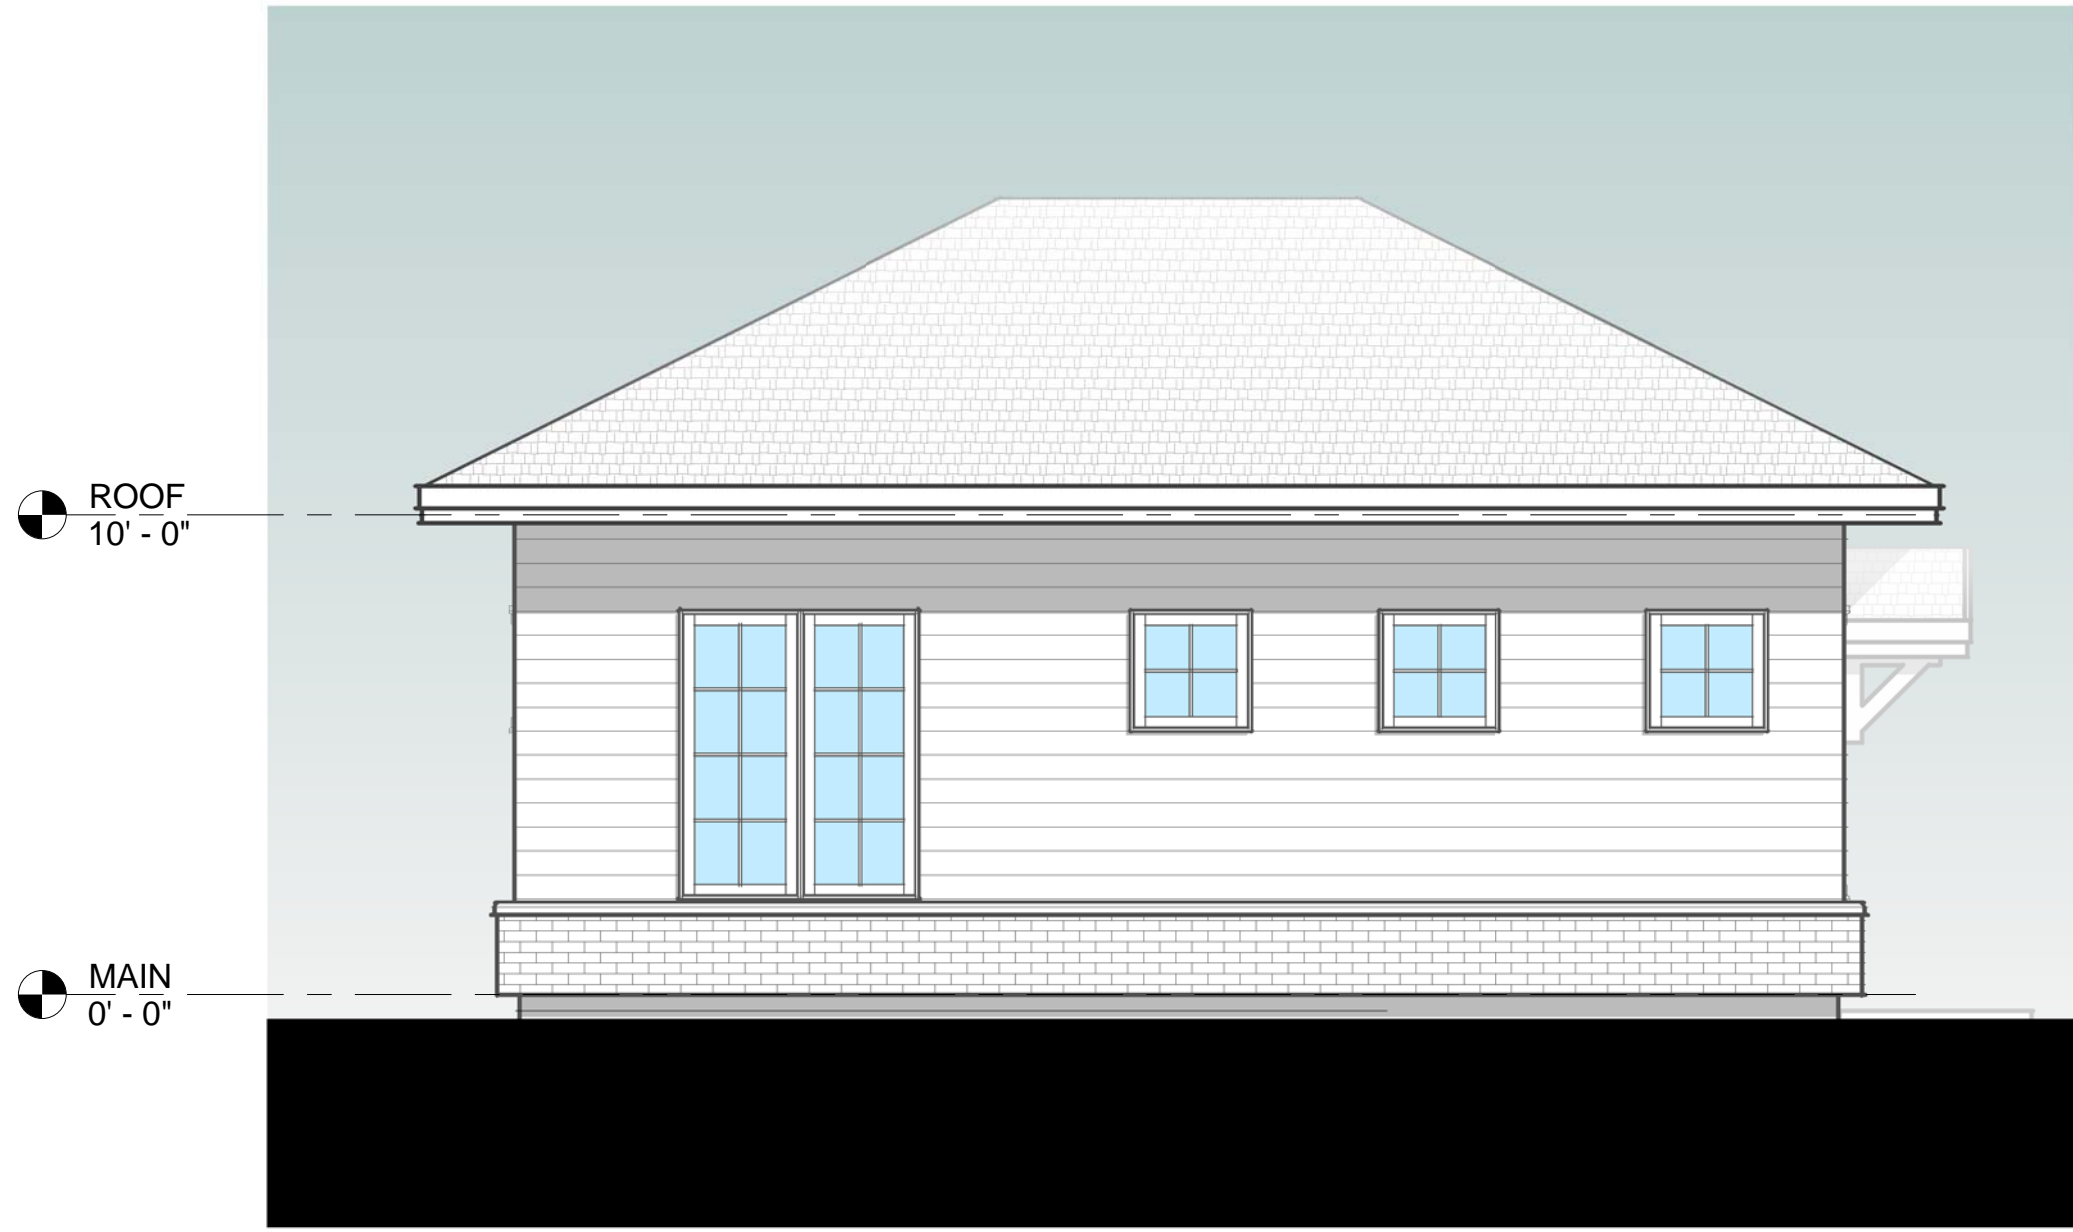

4 WEST
1/4" = 1'-0"